


PAVEDRAIN UNIT

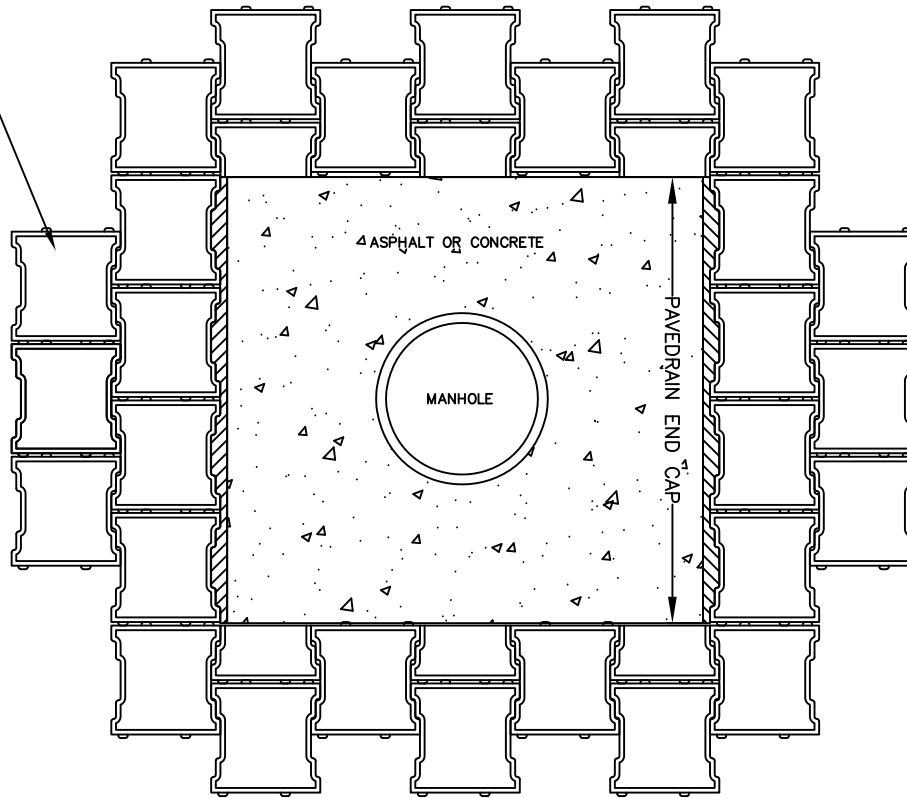


MANHOLE

ASPHALT OR CONCRETE

PAVEDRAIN END CAP

PAVEDRAIN UNIT

GEOGRID (OPTIONAL)

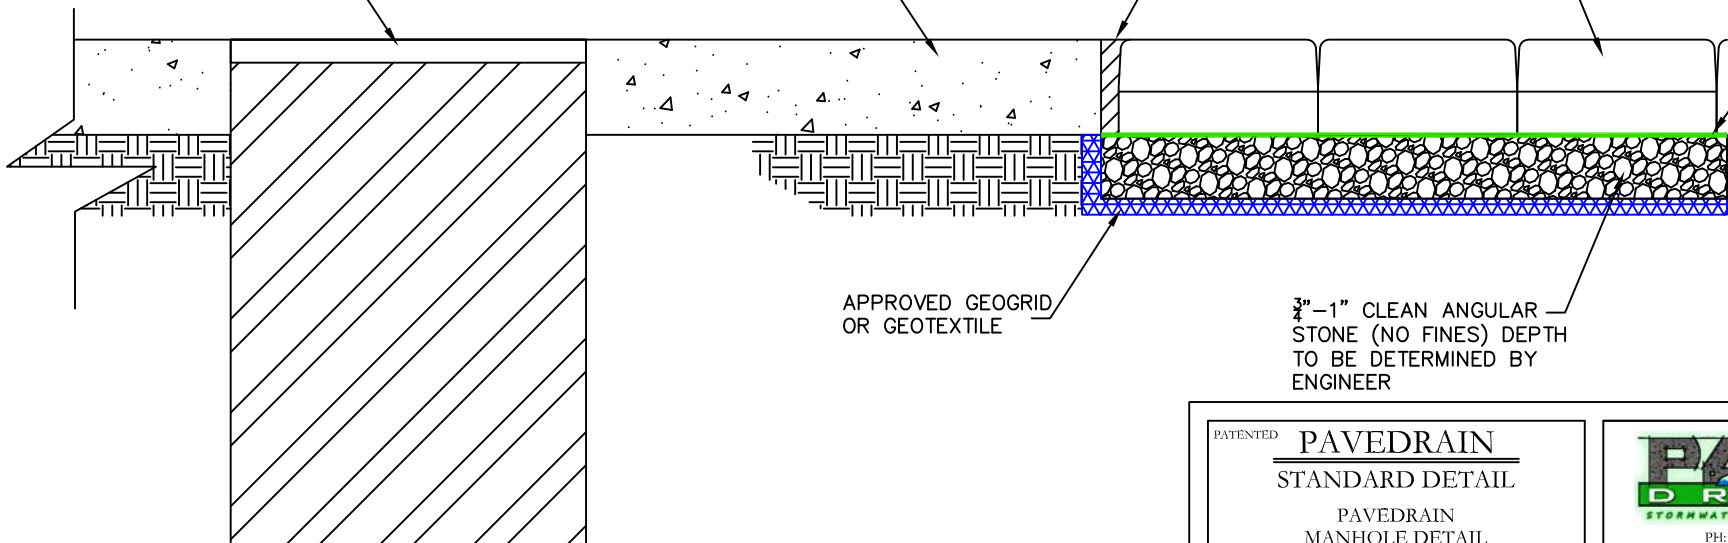

APPROVED GEOGRID OR GEOTEXTILE

$\frac{3}{4}$ "-1" CLEAN ANGULAR STONE (NO FINES) DEPTH TO BE DETERMINED BY ENGINEER

PATENTED

PAVEDRAIN
STANDARD DETAIL

PAVEDRAIN
MANHOLE DETAIL

SCALE: N.T.S.



PH: (888) 575-5339
WWW.PAVEDRAIN.COM
Email: info@pavedrain.com